


REVISIONS	BY

7500 Estero Boulevard; Fort Myers Beach, Fl 33931

# Riviera Club

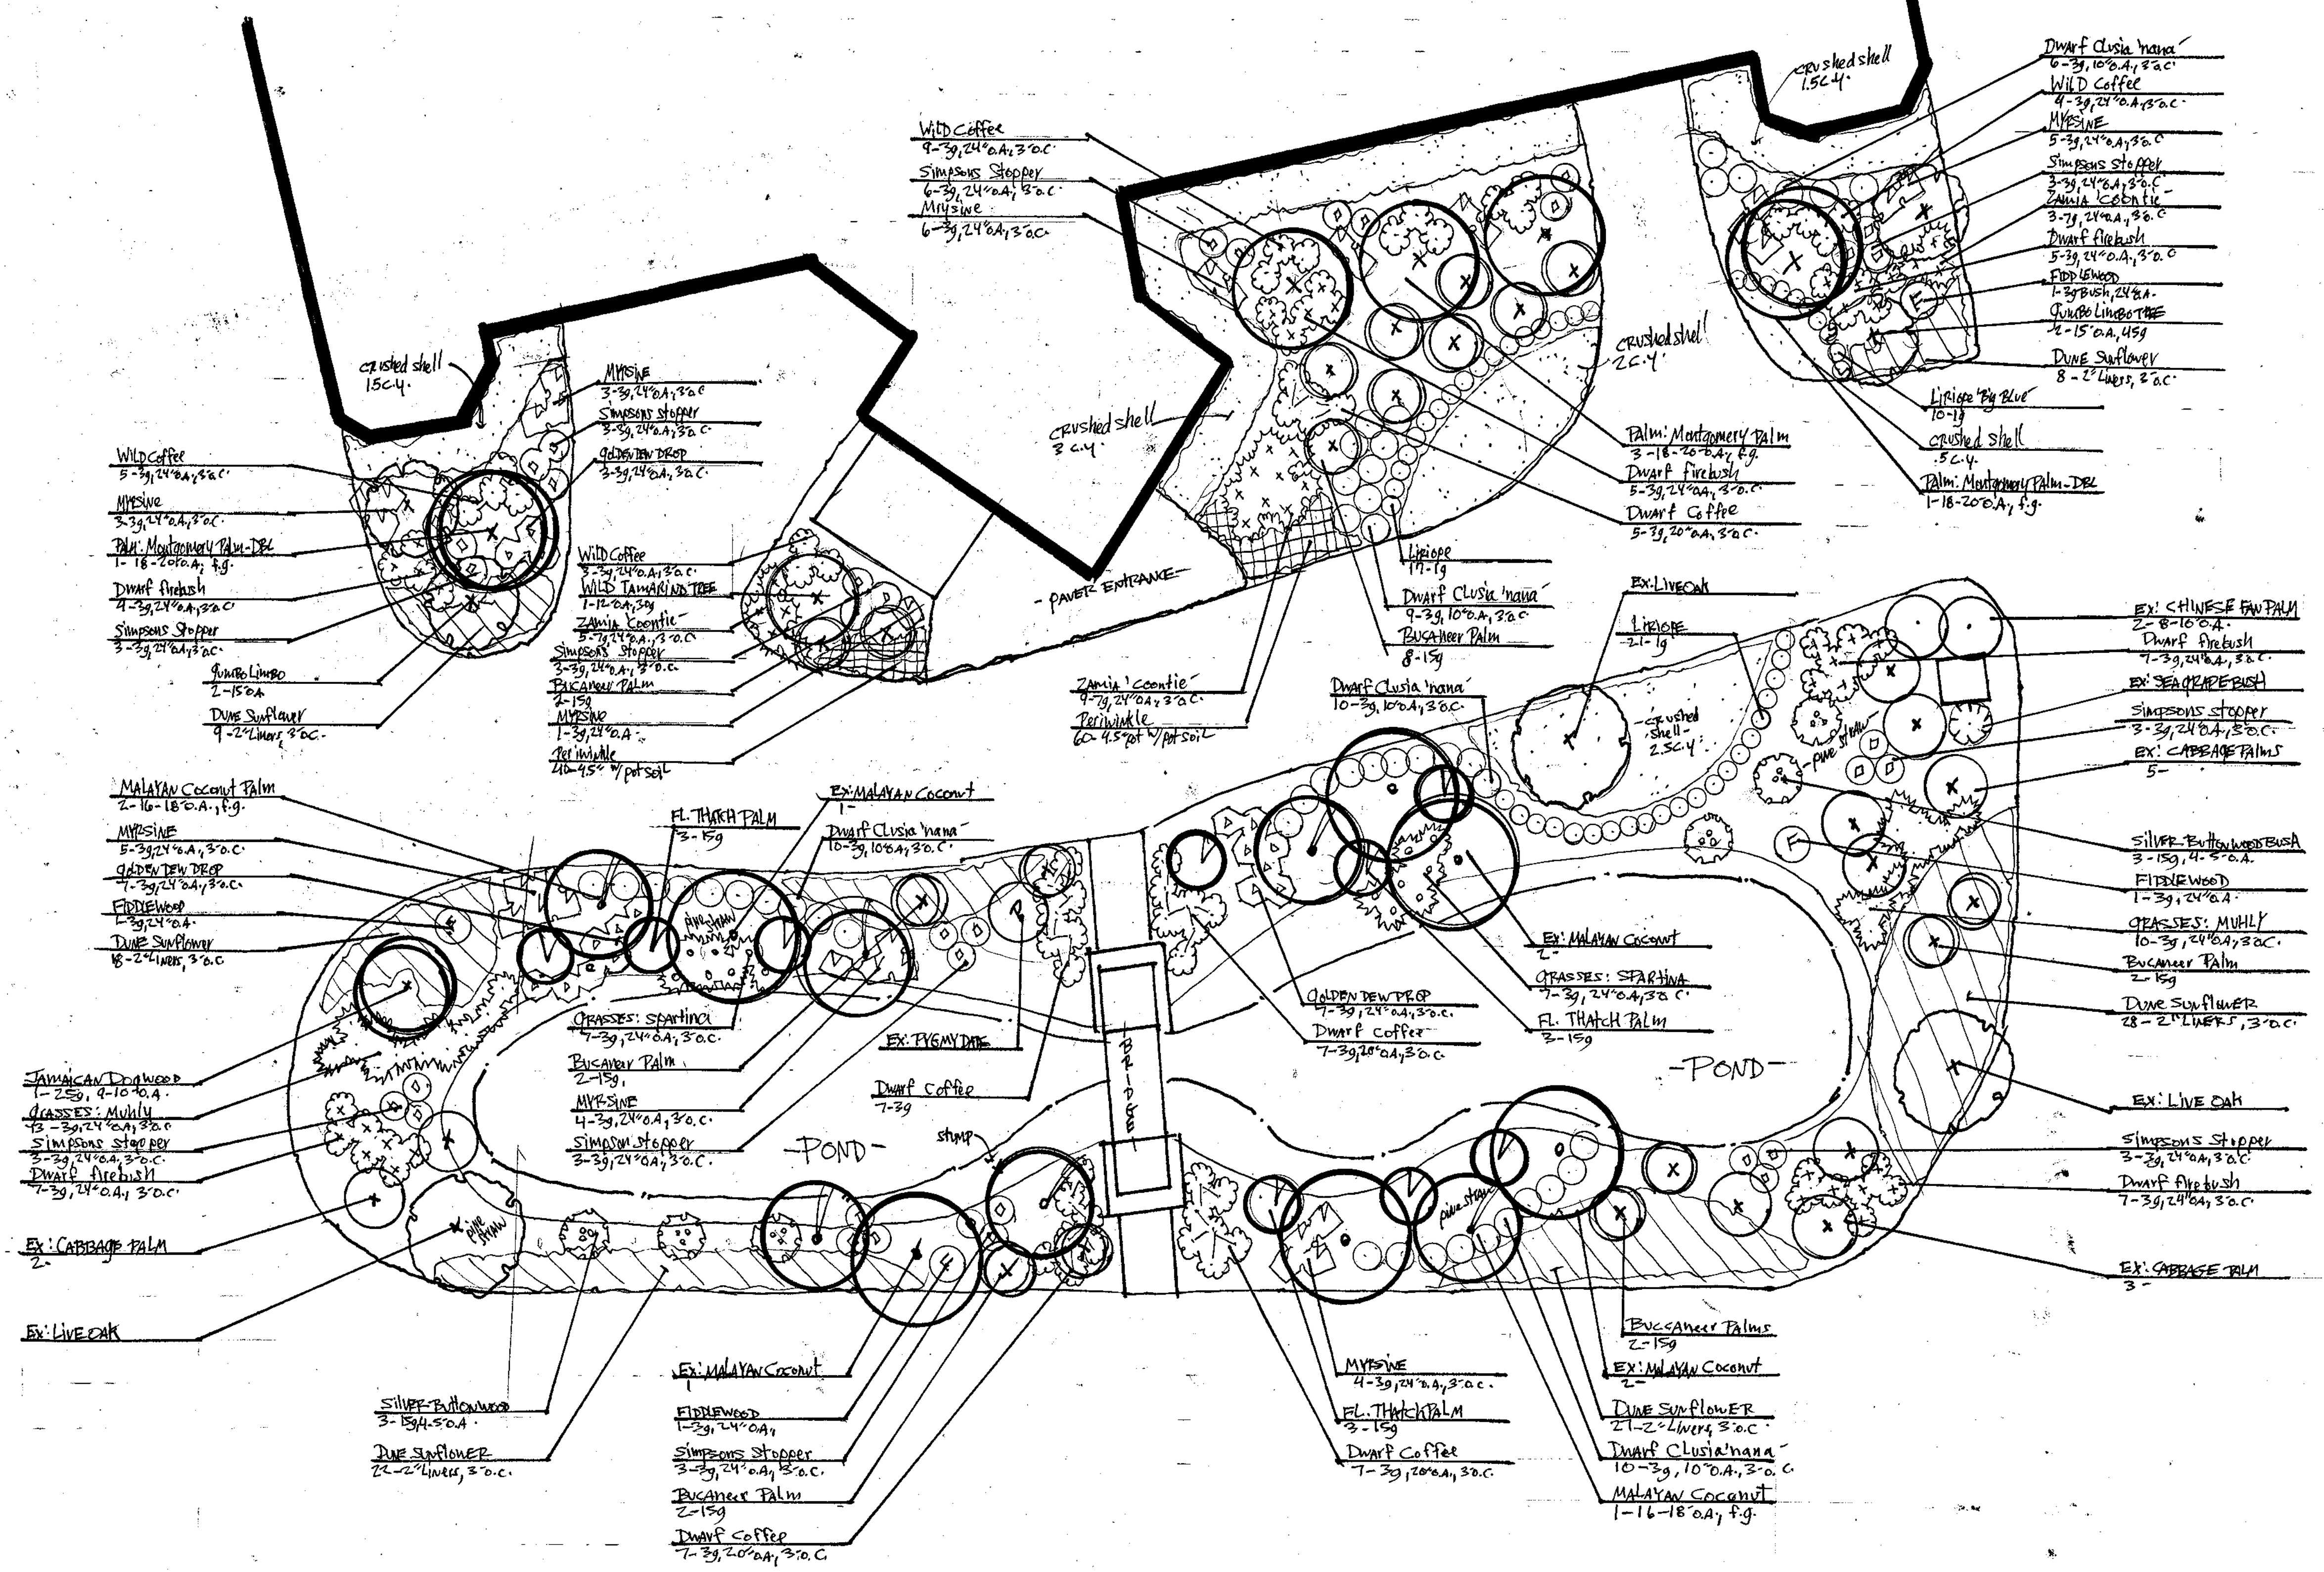

RIVIERA CLUB @ Estero Island  
 7500 Estero Boulevard  
 Fort Myers Beach, Fl 33931

Date: 8/16/23 | Scale: 1" = 10' | P. McCarley  
 McCarley - Letourneau Custom Earthworks Design, Inc.  
 13100 Pinto Lane, Fort Myers, Fl 33912  
 239-454-0300; Fax: 454-4046

Date August 15, 2023  
 Scale 1" = 10'  
 Drawn P. McCarley  
 Job RIVIERA CLUB  
 Sheet L-1  
 Of Sheets