


ENTRANCE

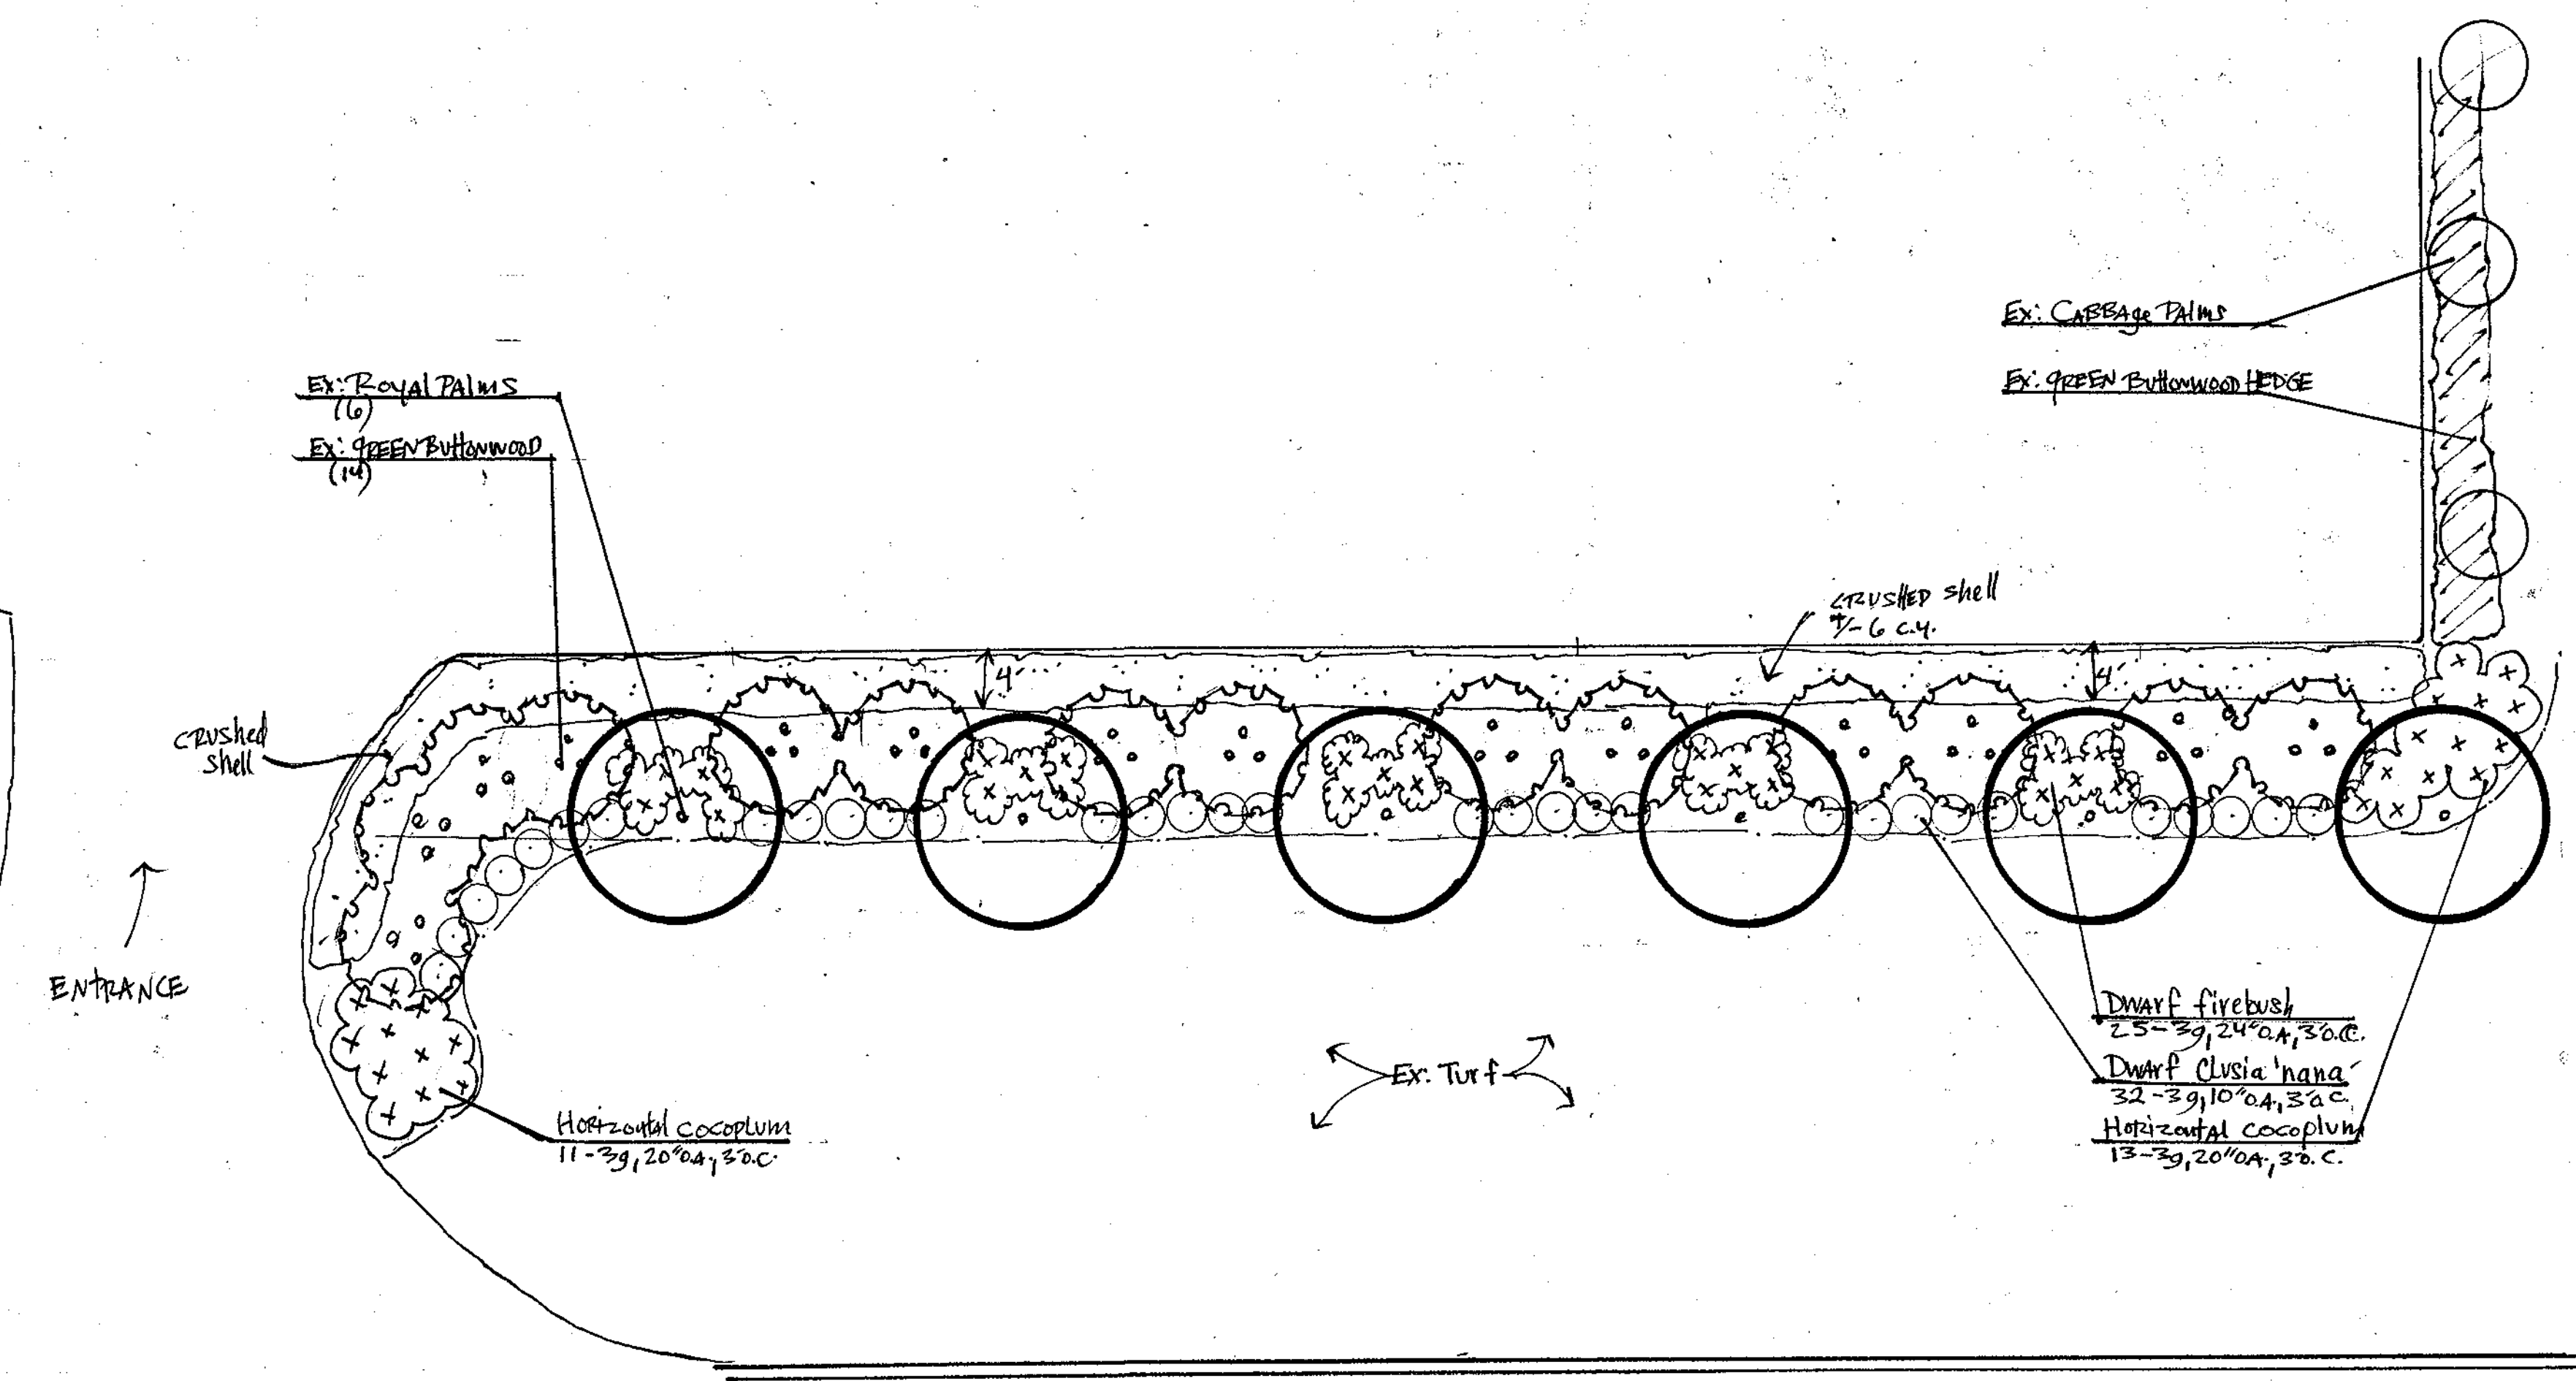

- ESTERO PARKWAY -



ENTRANCE

- ESTERO PARKWAY -

7500 Estero Boulevard;
Fort Myers Beach, FL 33931

Riviera Club: entrance

RIVIERA CLUB @ Estero Island
7500 Estero Boulevard
Fort Myers Beach, FL 33931

Date: 8/16/23 scale: 1"=10' P. McCarley
McCarley - Letourneau Custom Earthworks Design, Inc.
15100 Pinto Lane, Fort Myers, FL 33912
239-454-0300, faxes: 454-4046

Date: Aug. 16, 2023
Scale: 1"=10'
Drawn: P. McCarley
Job: RIVIERA CLUB
Sheet: L-2
Of: 2 Sheets